



3. Panel Elevation
 SCALE 1/4" = 1'-0"


COPYRIGHT © 1999 ARCHITECTS BY DESIGN, P.C.

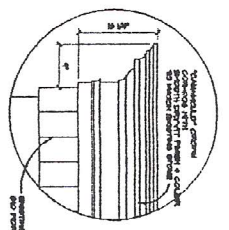


Roof/Canopy
 SCALE 1/4" = 1'-0"

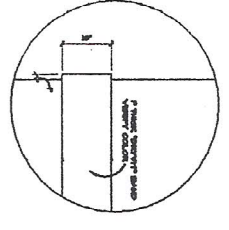


Top Middle Band
 SCALE 1/4" = 1'-0"

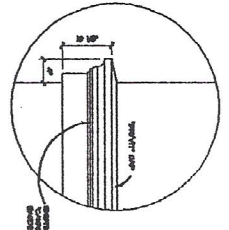

Middle Band
 SCALE 1/4" = 1'-0"

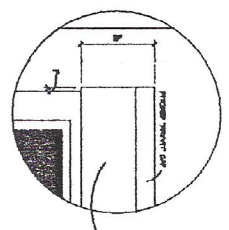

Roof/Canopy
 SCALE 1/4" = 1'-0"

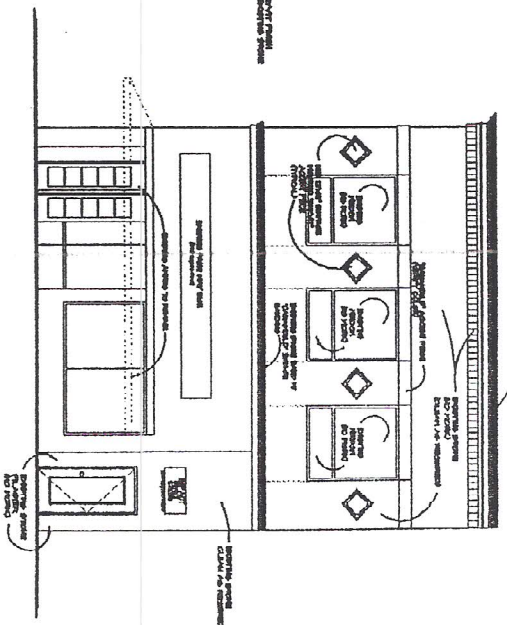

3. North Elevation
 SCALE 1/4" = 1'-0"

SHEET NO.
 A-1
 OF SHEETS

DATE
 11/20/99
 REVISIONS
 T.L.O. 11/20/99

PROJECT NO.
 2-10 South LaGrange Road
 LA GRANGE, ILLINOIS 60525
 PROPERTY OWNER
 LaGrange-Burlington LLC
 907 North Elm Street
 Hinsdale, Illinois 60521

Architects
 By Design, P.C.
 320 Midway Drive
 Willowbrook, IL 60527
 Phone: (630) 385-6564
 Fax: (630) 385-5016