


FINISH PLAN
SCALE: 1/4" = 1'-0"

SERVICE AREA WALL TILE SCHEDULE			
PIECE NO.	MANUFACTURER	DESCRIPTION	NOTES
WT-1	DAL TILE	EGYPTIAN GLASS - EG-33 (FROM TOP OF COUNTER TO TOP OF WALL)	GROUT: LATICRETE LATAPOXY 2000 INDUSTRIAL GROUT, COLOR #48 QUARRY RED
WT-2	AMERICAN OLEAN	3"x6" Running Bond, 5-0" A.F.F., Color: White, Glass #025	GROUT: WHITE
WT-3	AMERICAN OLEAN	1"x6" Black Sizzle Strip, Bullnose	
WT-4	AMERICAN OLEAN	1"x1" #A-85 Marshmallow	
WT-5	AMERICAN OLEAN	1"x1" #A-33 Charcoal	
B-2	DAL TILE	6X8 QUARRY TILE COVE BASE - TEMPEST GREY (03665)	

VENDOR CONTACT INFO:
AMERICAN OLEAN
JIMMY BRUCKBAUER
AMERICAN OLEAN SALES SERVICE CENTER
181 HERROD BLVD., SUITE 12
DAYTON, NJ 08810-1529
609-409-7887
jimmy_bruckbauer@americanolean.com

DAL TILE
HILLARY FRANK 847.997.1893

2 SERVICE AREA WALL TILE SCHEDULE
SCALE: NTS

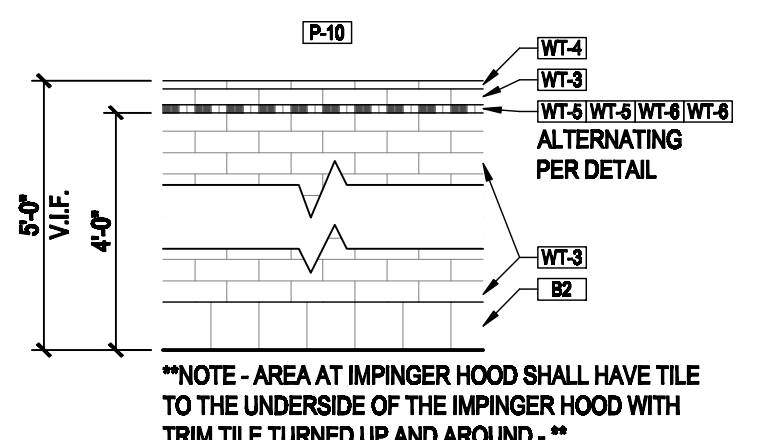

3 SERVICE AREA TILE DETAILS
SCALE 1/4"=1'-0"

PAINT SCHEDULE			
FINISH NO.	MANUFACTURER	COLOR	COLOR SAMPLE
PAINT (SEMI-GLOSS)			
P-1	BENJAMIN MOORE	MYSTIC GOLD - HC-37	
P-2	BENJAMIN MOORE	CHESTERTOWN BUFF - HC-9	
P-3	BENJAMIN MOORE	EXOTIC PURPLE - 2071-10	
P-4	BENJAMIN MOORE	BASE 4 - 1554 "EGGSHELL FINISH ON CEILING	
P-5	BENJAMIN MOORE	FRESH CLAY - 2063-20	
P-6	BENJAMIN MOORE	POTTERS WHEEL - 1294	
P-7	BENJAMIN MOORE	BLUE DANUBE - 2062-30	
P-8	BENJAMIN MOORE	PANCAKE SYRUP - 2104-10	
P-9	BENJAMIN MOORE	EVERLASTING - 1038	
P-10	BENJAMIN MOORE	AVACADO - 2145-10	
P-11	BENJAMIN MOORE	FAIRVIEW TAUPE - HC-85	
P-12	BENJAMIN MOORE	MORGAN HILL GOLD - 189	
P-13	BENJAMIN MOORE	RAISIN TORTE - 2063-10	
P-14	BENJAMIN MOORE	NEW LONDON BURGUNDY - HC-61	
P-15	BENJAMIN MOORE	EARTHLY RUSSET - 2173-10	
P-16	BENJAMIN MOORE	BLACK - SEMI GLOSS	

GENERAL NOTE:
ALL PAINT AND STAIN TO BE LOW VOC RATED. USE ONLY BENJAMIN MOORE AURA TYPE PAINT
- ALL BASE, TRIM, AND CAP
- ALL DOOR FRAMES
- BELOW CHAIR RAIL - IF APPLICABLE
- METAL DOORS
P16
C1 - ARCHITEX CHAMPAGNE CURRENT
C2 - ARCHITEX CHAMPAGNE EVERGREEN
C3 - ARCHITEX CHAMPAGNE MERLOT

NOTE:
1. SEE ATTACHED PROJECT SCOPE OF WORK.
2. CONTINUE AND ADD TRANSITION AND/OR TRIM WHERE APPLICABLE

RESTROOMS
1. REFURBISH & PAINT RESTROOM PARTITIONS P16
2. PAINT GRID WHITE IN RESTROOM

4 PAINT SCHEDULE
SCALE: NTS

RCP SCHEDULE			
PIECE NO.	MANUFACTURER	DESCRIPTION	NOTES
C1	TBD		PROVIDE MONOPOINT PAR30 LAMPS W/BLUE LENSES 7" FROM THE OVEN SHROUD EQUALLY SPACED (2'-0" - 2'-8"). POSITION LIGHTS @ 10'-6" AFF AND FOCUS LIGHTS ONTO THE SHROUD AT AN ANGLE OF 90° TO CREATE AN ARC PATTERN ON THE SHROUD
P1	ACCESS LIGHTING	Type: "P1" SEC503400REN118Q27 11Lx18Wx4-Pin GX24q-2 (Removable Ballast GU-24) Bulb Type GX-23-2 Finish: ORB Glass: Opal Glass Dimensions: H22" x D6" Canopy Dimensions: Diameter 5" supplied with 10ft Black C CUL Dry Energy Efficient	V.I.F. HEIGHTS OF LIGHT FIXTURES
F1	TBD	INSTALL INDUSTRIAL 36" DIAMETER CEILING FANS - BROWN IN COLOR - PLACE BETWEEN MAIN DUCTWORK RUNS (PLANS SHOW GENERAL AREA)	


RCP SCHEDULE
SCALE: NTS

ARTWORK SCHEDULE				
PIECE NO.	MANUFACTURER	DESCRIPTION	SIZE	ORIENTATION
1	MD CANVAS	Marsis	34" x 24" SMALL	HORIZONTAL
2	MD CANVAS	Deep-end	34" x 24" SMALL	HORIZONTAL
3	MD CANVAS	Reflect	34" x 24" SMALL	HORIZONTAL
4	MD CANVAS	Bomeo	34" x 24" SMALL	VERTICAL
5	MD CANVAS	Indigo	58" x 43" JUMBO	VERTICAL
6	MD CANVAS	Jade	34" x 24" SMALL	VERTICAL

5 ARTWORK SCHEDULE
SCALE: NTS

FURNITURE & FABRIC SCHEDULE - ALL FABRIC BY ARCHITEX				
ITEM NO.	DESCRIPTION	BACK	SEAT	G.C. RESPONSIBILITY
1	KING CHAIRS X 2	NOT IN 2011 REFRESH BUDGET - THIS IS FOR FUTURE REFRESH - Twentieth Century Chair	NOT IN 2011 REFRESH BUDGET - THIS IS FOR FUTURE REFRESH - Spoonful Coffee	FURNISH & INSTALL
2	BOOTH SEAT	Siegel Kaplan	Spoonful Chocolate	FURNISH & INSTALL

6 FURNITURE & FABRIC SCHEDULE
SCALE: NTS
PORTION OF SCHEDULE NOT IN 2011 REFRESH BUDGET - THIS SCHEDULE IS FOR FUTURE REFRESH.

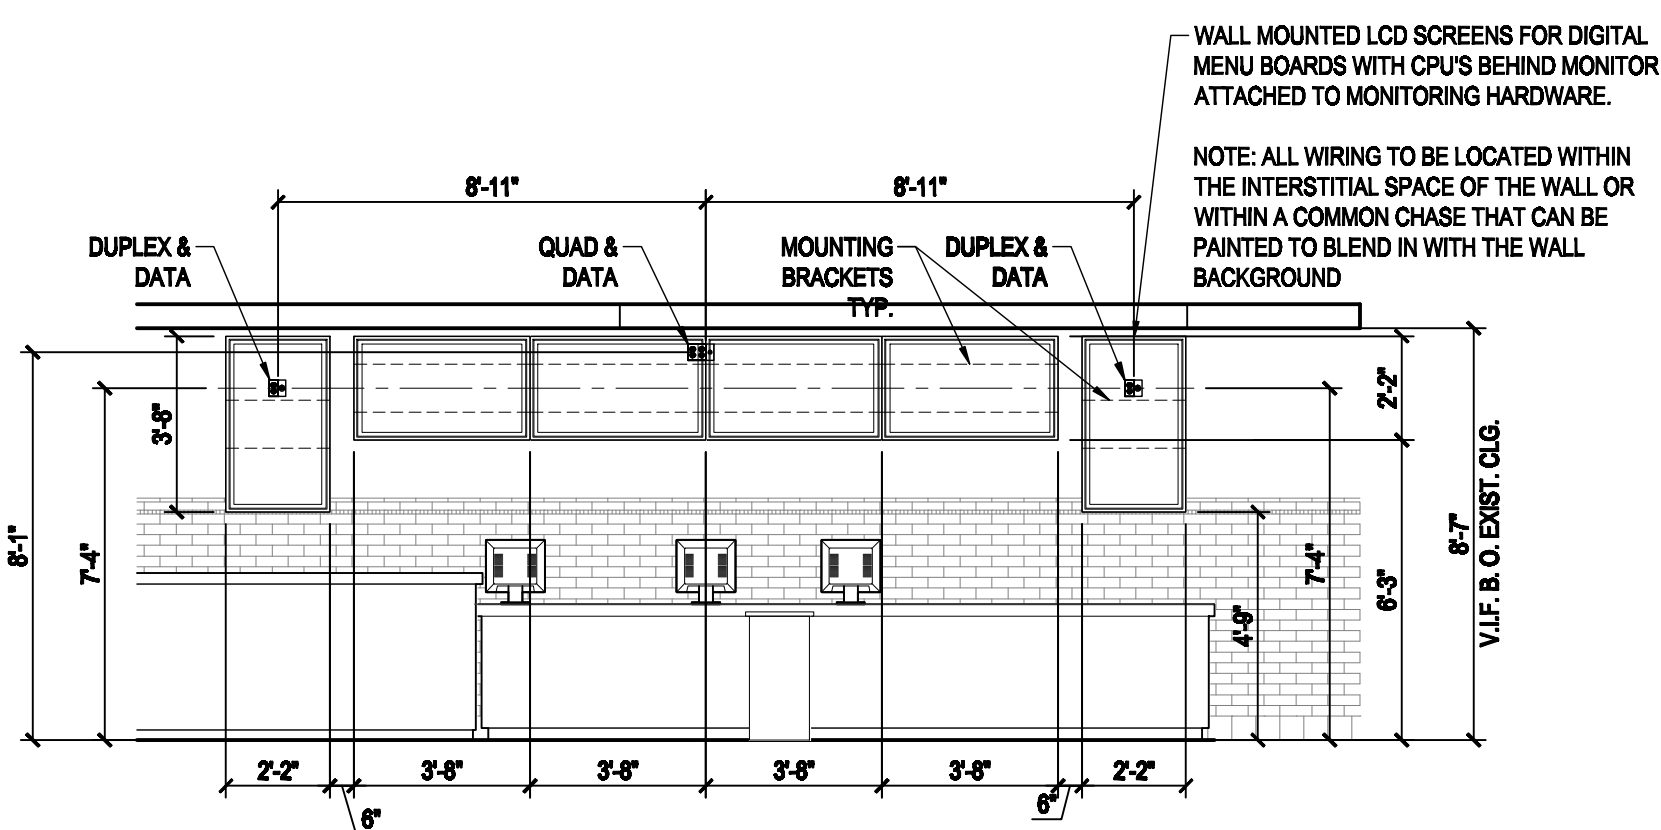

1 ELEVATION FROM POS OF DIGITAL MENU BOARD
SCALE 1/4"=1'-0"

C:\Documents and Settings\jacobson\Desktop\Cosil - Store In Progress\Chicago Refresh\73 Hinsdale\CDV3 - A3.0 - final plan.dwg, Model, 9/2/2011 1:38:34 PM, auto saved, DWG To PDF.pc3, 0.25x12